
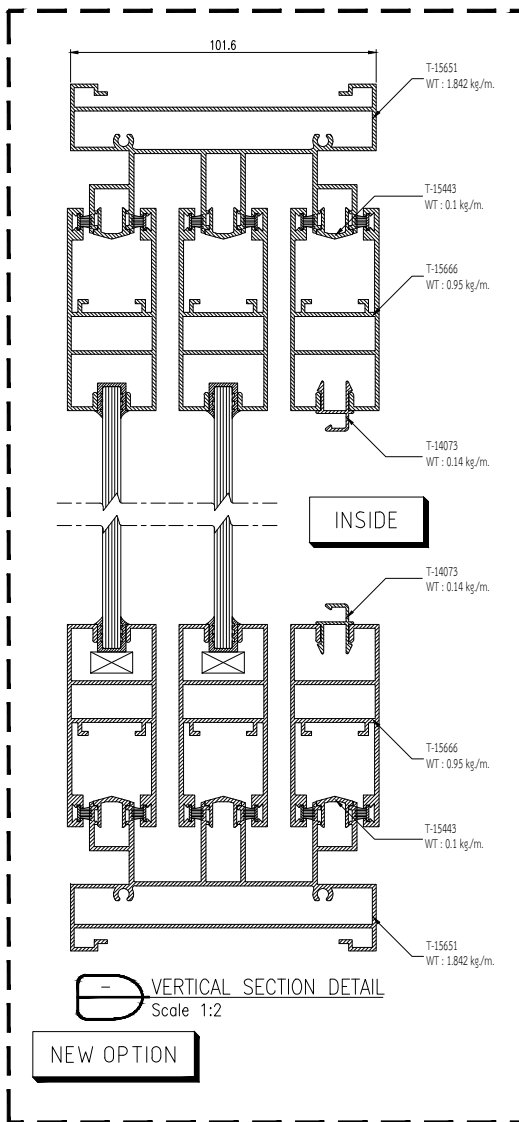
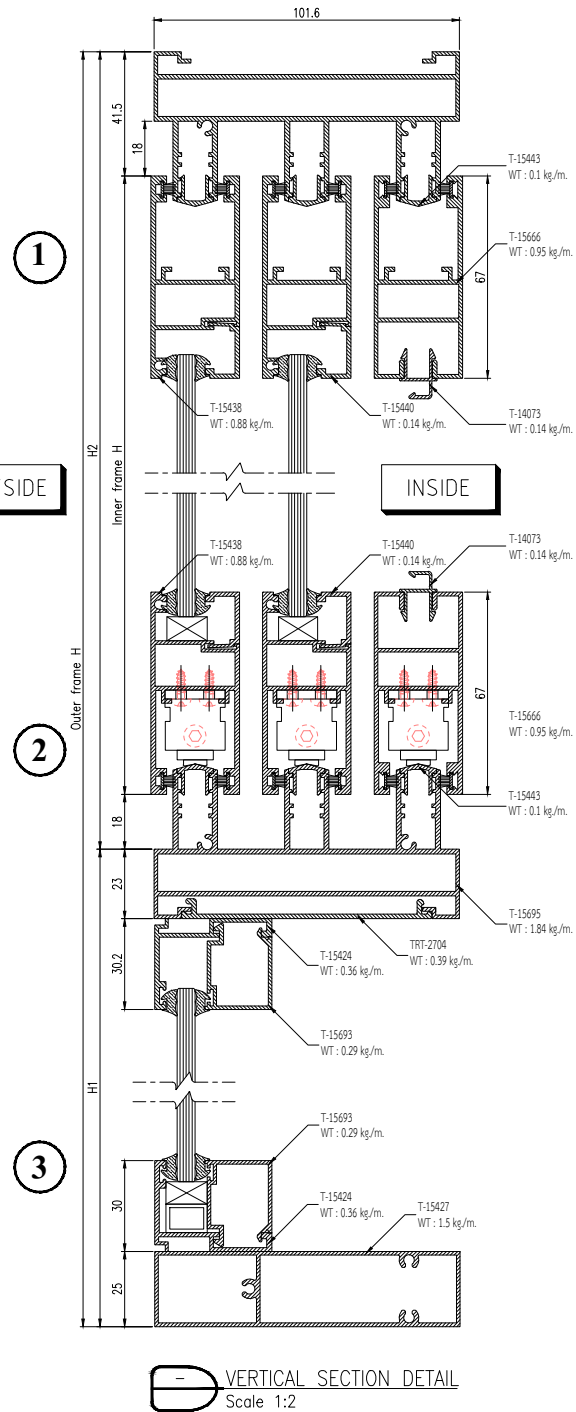
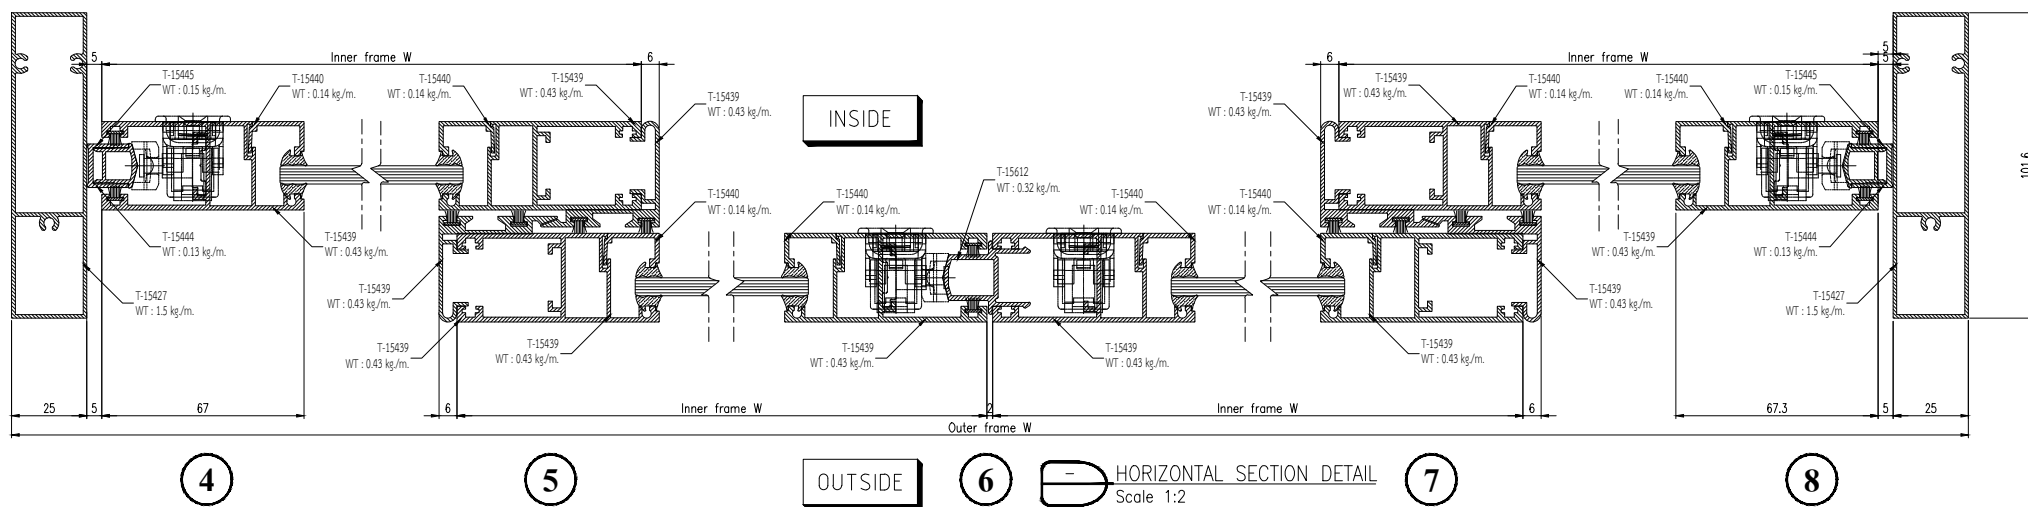
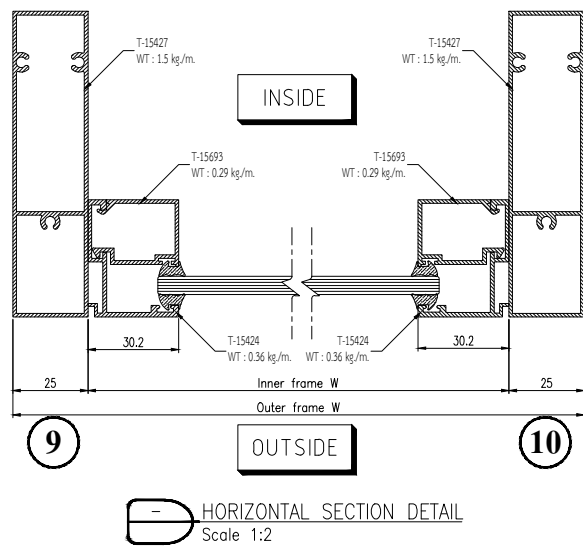


[DATE: 17/08/2560] [USER: 17/08/2560] [TIME: 11:56 AM] [PROJECT: 17/08/2560] [PAGE: 1]

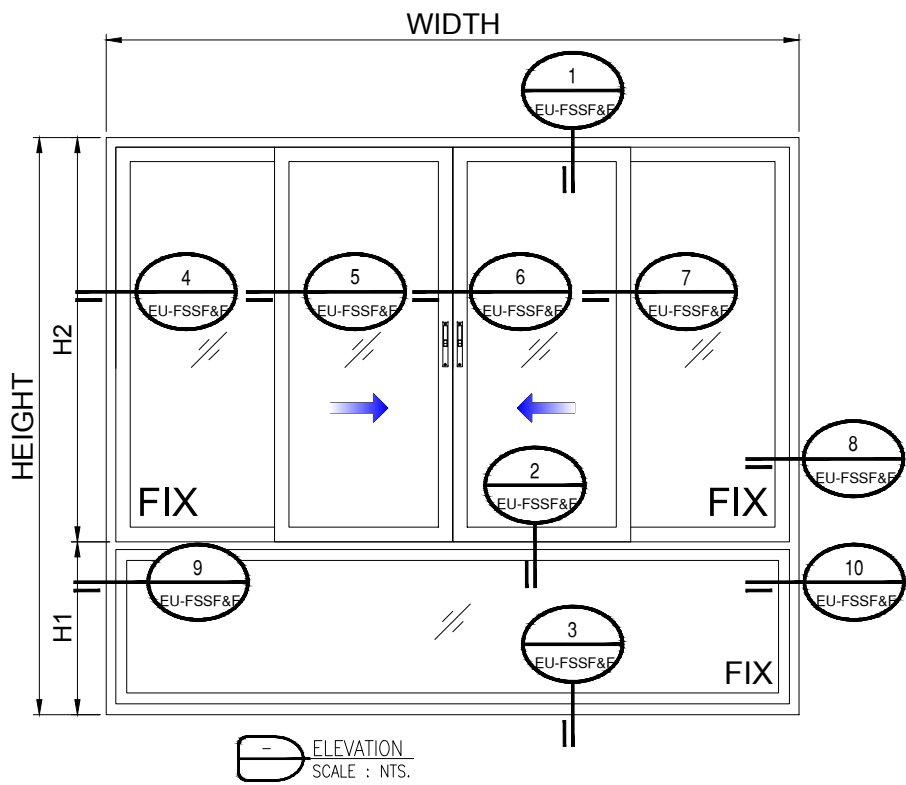

THARATHONG METAL CO.,LTD
 199,199/1,199/2 Moo 13
 T.Bangpasi A.Banglen
 Nakornpathom 73130 Tel. (034)
 301-311, Fax. (034) 301-312
 www.tharathongmetal.com

GENERAL NOTES:

REV DESCRIPTION DATE DRAWN

Owner:

Architect:

Civil & Structural Engineer:

Mechanical & Electrical Engineer:

Quantity Surveyor :

Landscape Consultant :

Main Contractor:

Sub Contractor:

PROJECT NAME:

DRAWING TITLE:
 SLIDING WINDOW & FIX
 EURO ELEVATION

DESIGNED:	Ton	CHECKED:	Tuang
DRAWN:	Aod	APPROVED:	Karoon
DATE:	17/08/2560	SCALE:	NTS.
DRAWING TITLE	EU-FSSF&F	DWG. Page	004
		REV NO:	A