
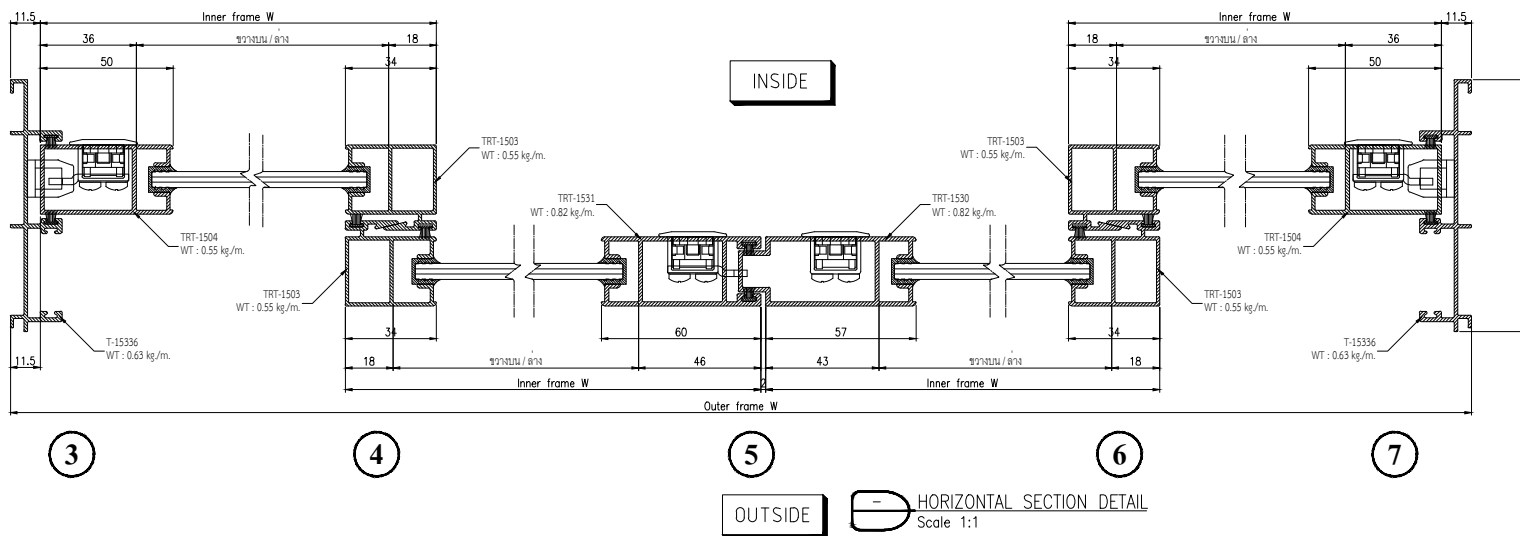
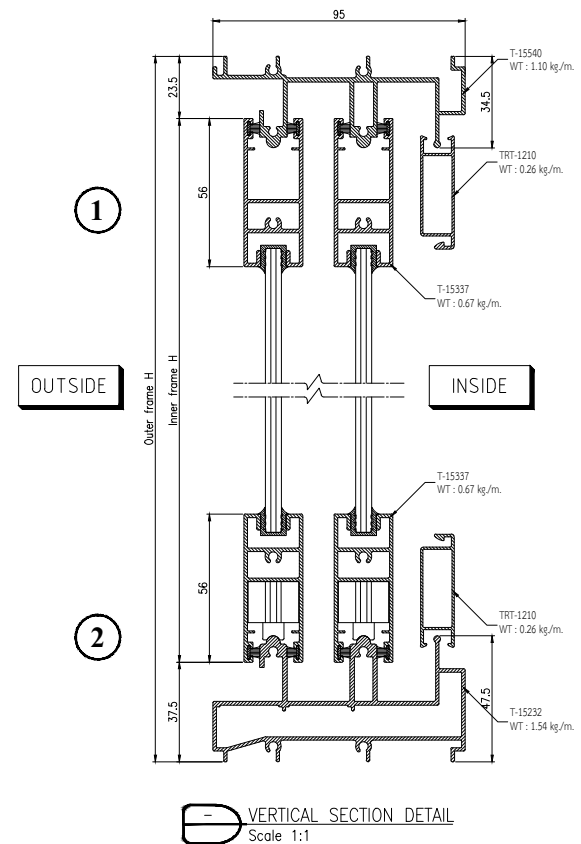


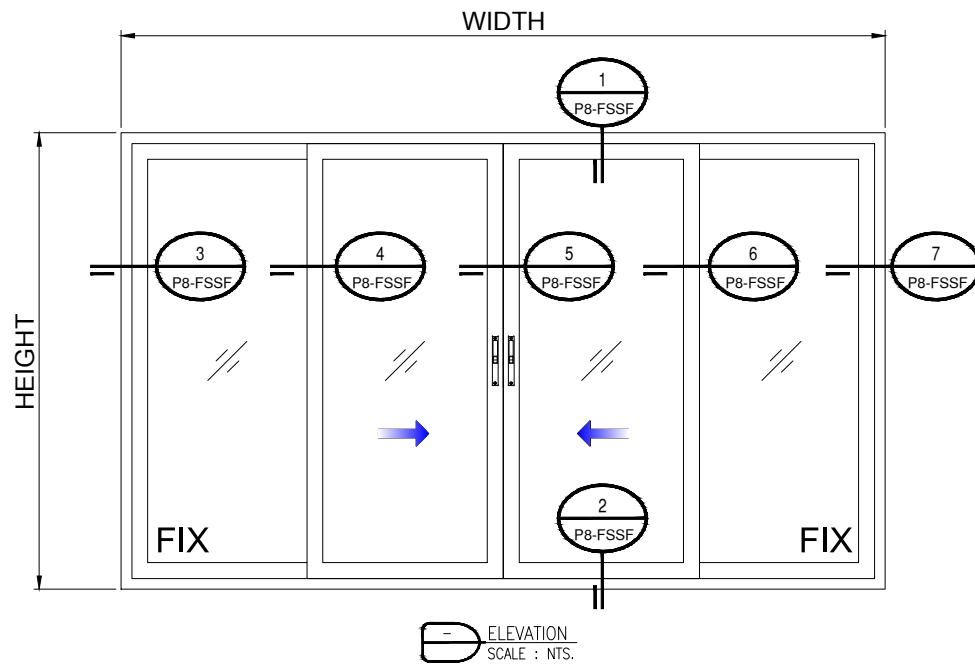

THARATHONG METAL CO.,LTD
199,199/1,199/2 Moo 13
T.Bangnuea A.Banglen
Nakornpathom 73130 Tel. (034)
301-311, Fax. (034) 301-312
www.tharathongmetal.com

GENERAL NOTES:

REV DESCRIPTION DATE DRAWN

Owner:

Architect:

Civil & Structural Engineer:

Mechanical & Electrical Engineer:

Quantity Surveyor:

Landscape Consultant:

Main Contractor:

Sub Contractor:

PROJECT NAME:

DRAWING TITLE:
SLIDING WINDOW
P8 ELEVATION

DESIGNED: Ton	CHECKED: Tuang
DRAWN: Ton	APPROVED: Karon
DATE: 16/08/2560	SCALE: NTS.
DRAWING TITLE: P8-FSSF	DWG Page: 003
REV NO: -	

NOTE: ELEV for used only (P8 for used only) [Please Input: Input] [Dimension: Dimension] [Unit: Unit]

แบบผลิตภัณฑ์นี้ได้รับลิขสิทธิ์การออกแบบผลิตภัณฑ์แล้ว ผู้ทำซ้ำหรือเลียนแบบโดยไม่ได้รับอนุญาตถือว่ามีความผิด