
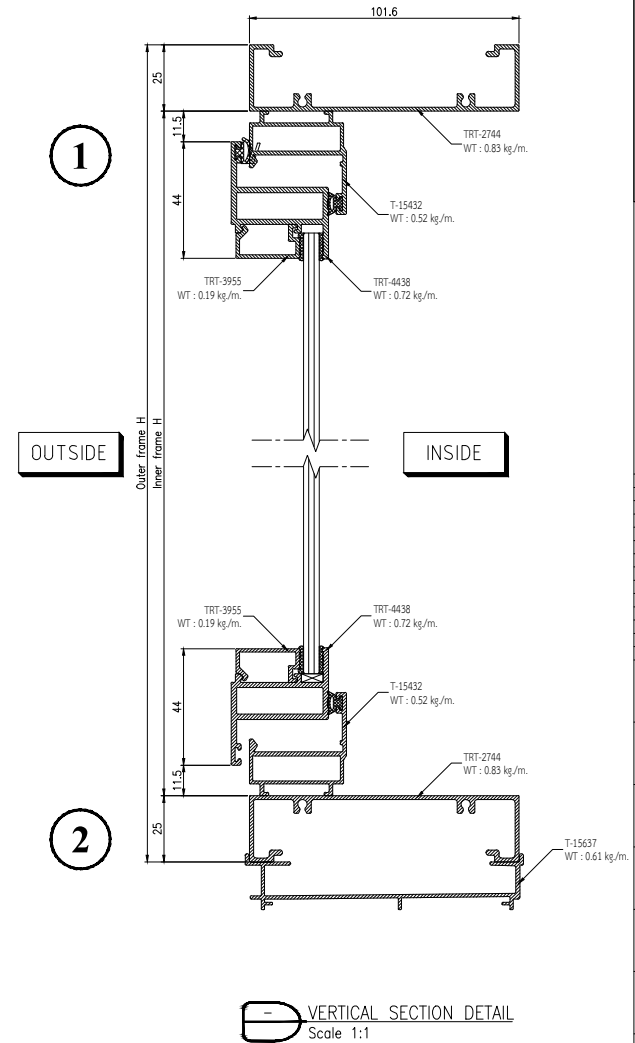


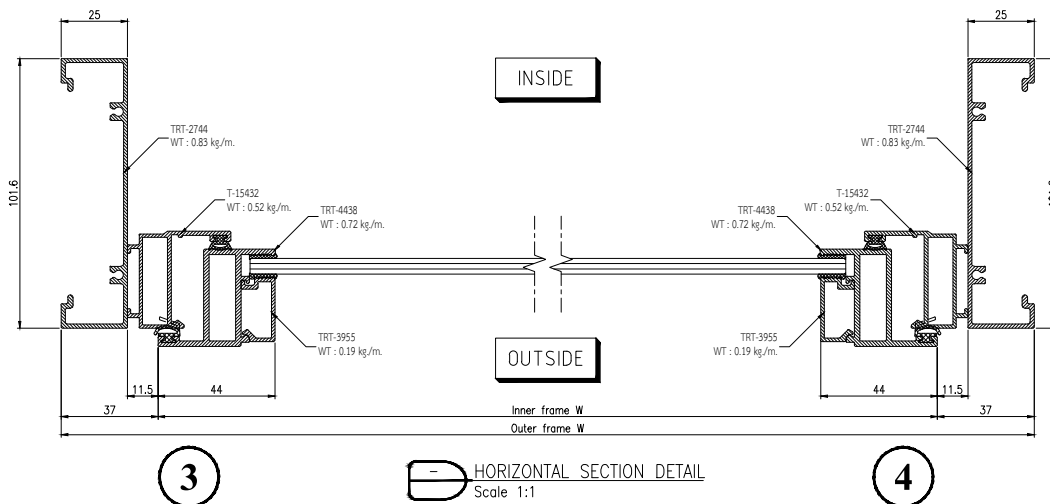

THARATHONG METAL CO.,LTD
199,199/1,199/2 Moo 13
T.Bangpasri A.Banglien
Nakornpathom 73130 Tel. (034)
301-311, Fax. (034) 301-312
www.tharathongmetal.com

GENERAL NOTES:

[illegible]

REV	DESCRIPTION	DATE	DRAWN
Owner:			

100

Architect:

Civil & Structural Engineer:

Mechanical & Electrical Engineer:

Quantity Surveyor :

Landscape Consultant :

Main Contractor:

Sub Contractor:

PROJECT NAME:

DRAWING TITLE:

OPENABLE WINDOW
P8 ELEVATION

DESIGNED: Ton	CHECKED: Tuang	
DRAWN: Ton	APPROVED: Karoorn	
DATE: 16/08/2560	SCALE: NTS.	
DRAWING TITLE P8-AW1	DWG. Page 005	REV NO: -