



GENERAL NOTES:

Owner:

Architect:

Civil & Structural Engineer:

Mechanical & Electrical Engineer:

Quantity Surveyor :

Landscape Consultant :



Main Contractor:

Sub Contractor:

PROJECT NAME:

DRAWING TITLE:
BIG FRAME SLIDING WINDOW
3 PANELS ELEVATION

DESIGNED: Ton	CHECKED: Tuang	
DRAWN: Ton	APPROVED: Karoon	
DATE: 08/05/2561	SCALE: NTS.	
DRAWING TITLE EU-3SS	DWG. Page 1/1	REV NO. -

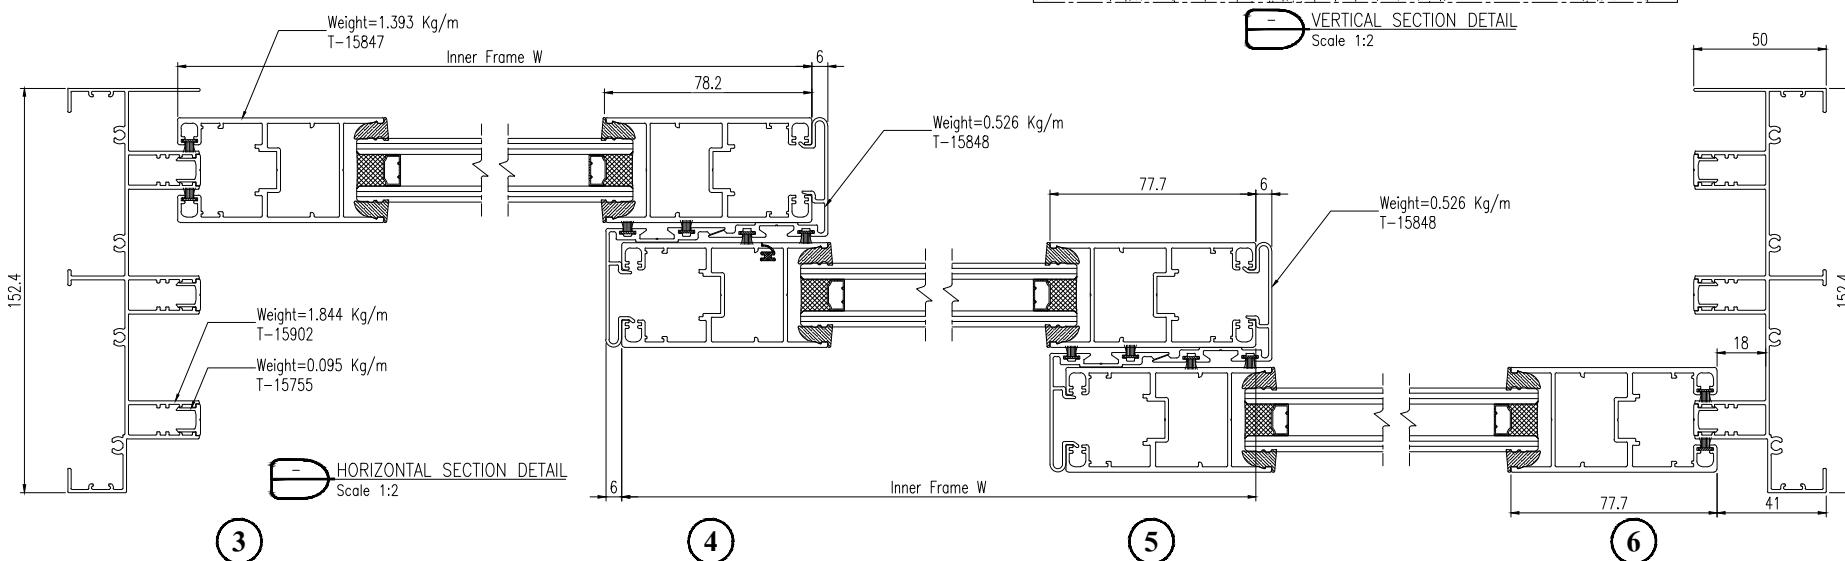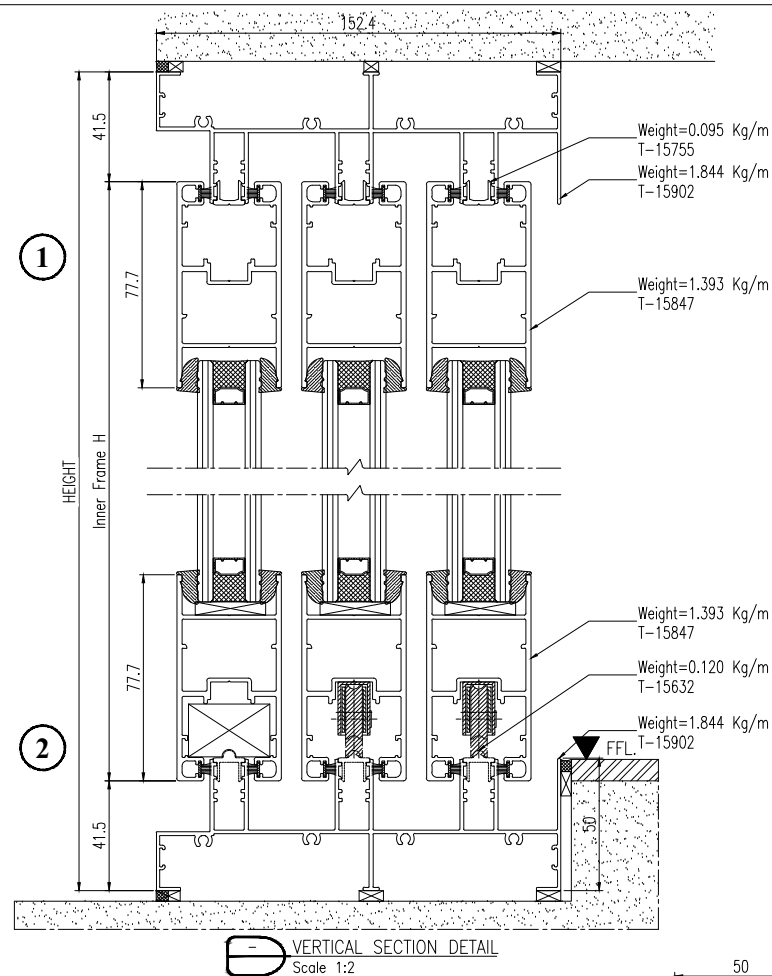

C:\FILE: E:\Big Frame\Big Framing] [PSPACE Layout: Layout1] [Username : Wisard.Son] [03/09/18 - 12:22 PM]

แบบผลิตภัณฑ์ที่ได้รับจดสิทธิบัตรการออกแบบผลิตภัณฑ์แล้ว ผู้ทำซ้ำหรือเลียนแบบโดยไม่ได้รับอนุญาตถือว่ามีความผิด