



[NOTE: E1/E2 for steel and P8 for wood coating] [Dimension : Millimeter] [Date: 16/08/2560] [Drawing Title: Sliding Window & Fix P8 Elevation]

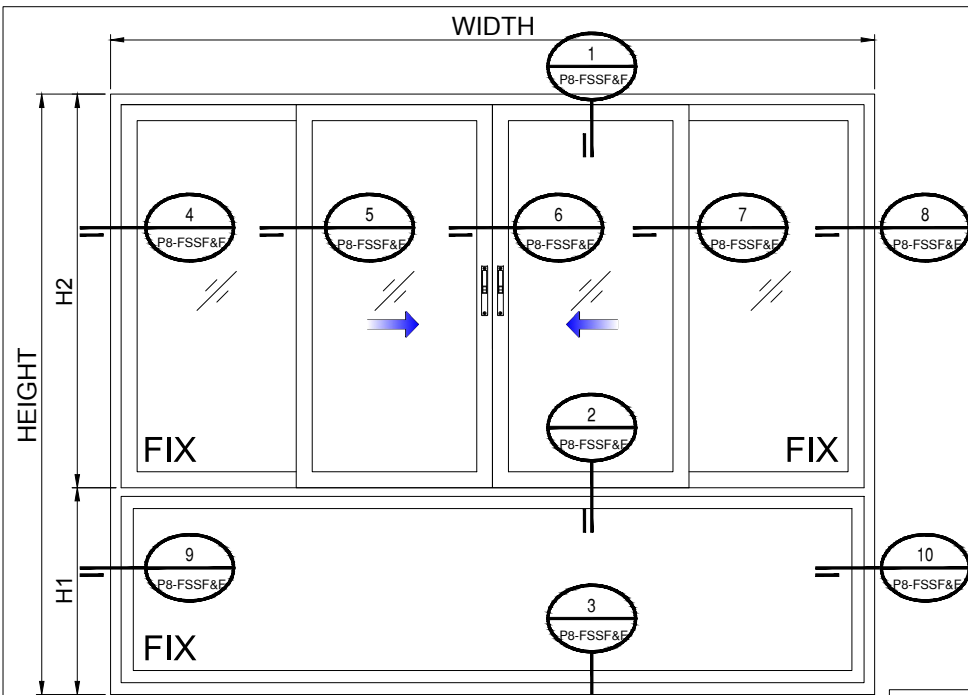


ELEVATION
SCALE : NTS.

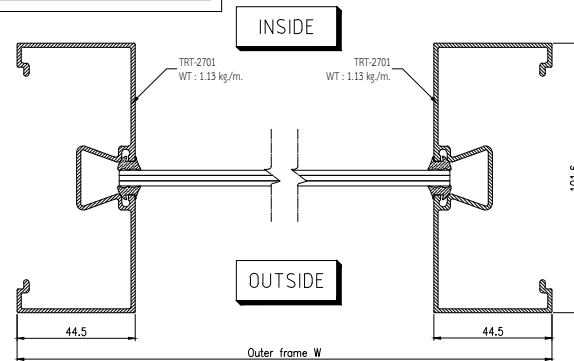

INSIDE


OUTSIDE

HORIZONTAL SECTION DETAIL
Scale 1:1

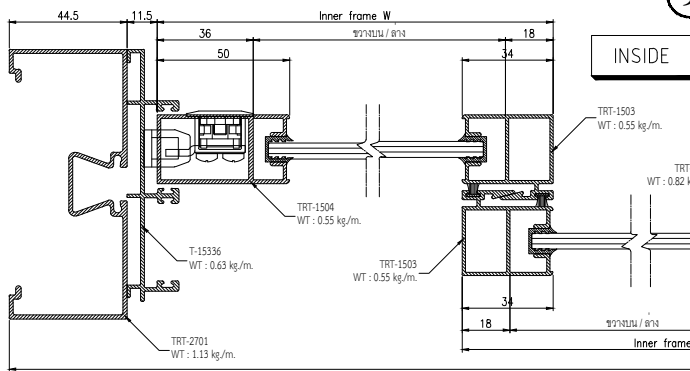

INSIDE


OUTSIDE

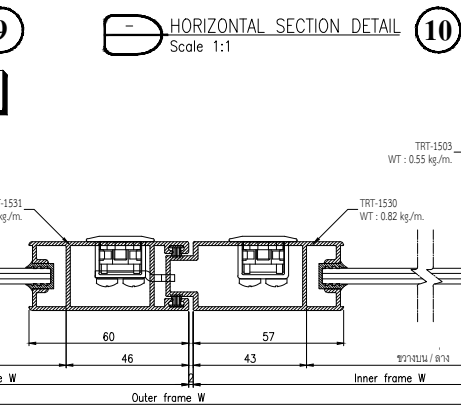


INSIDE

OUTSIDE

HORIZONTAL SECTION DETAIL
Scale 1:1

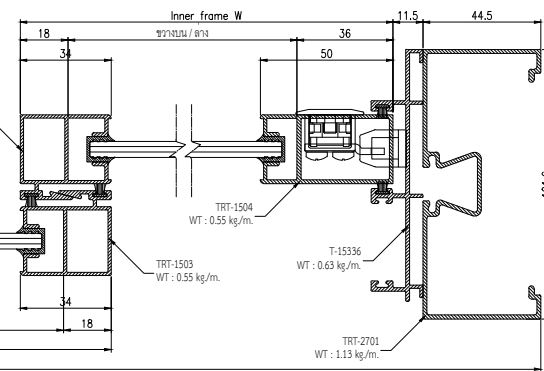

HORIZONTAL SECTION DETAIL
Scale 1:1

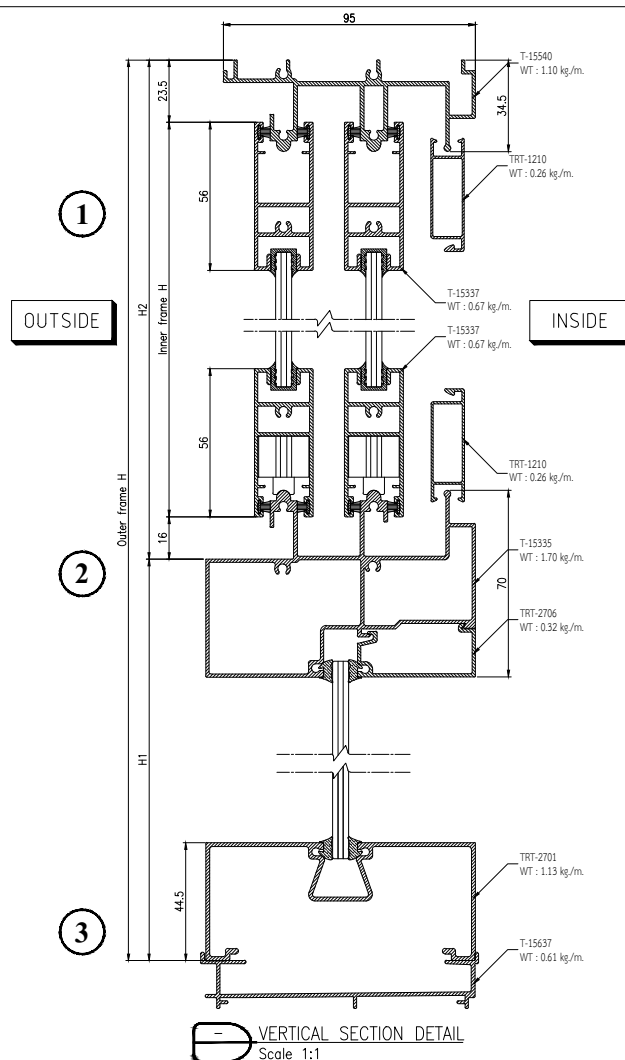

OUTSIDE

INSIDE

VERTICAL SECTION DETAIL
Scale 1:1



THARATHONG METAL CO.,LTD
199,199/1,199/2 Moo 13
T.Bangnuei A.Banglen
Nakornpathom 73130 Tel. (034)
301-311, Fax. (034) 301-312
www.tharathongmetal.com

GENERAL NOTES:

REV. DESCRIPTION DATE DRAWN

Owner:

Architect:

Civil & Structural Engineer:

Mechanical & Electrical Engineer:

Quantity Surveyor:

Landscape Consultant:

Main Contractor:

Sub Contractor:

PROJECT NAME:

DRAWING TITLE:
SLIDING WINDOW & FIX
P8 ELEVATION

DESIGNED:

Ton

DRAWN:

Ton

DATE:

16/08/2560

DRAWING TITLE:

P8-FSSF&F

CHECKED:

Tuang

APPROVED:

Karoon

SCALE:

NTS.

DWG. Page:

004

REV. NO.:

-

แบบผลิตภัณฑ์นี้ได้รับจดสิทธิบัตรการออกแบบผลิตภัณฑ์แล้ว ผู้ใดทำซ้ำหรือเลียนแบบโดยไม่ได้รับอนุญาตถือว่ามีความผิด